


2050 / 1850 / 1380 / 1850 / 970 / 197 / 1850 / 1355 / 1850 / 950 / 336 / 1850 / 1380 / 1850 / 1985 // 1850 / 1450

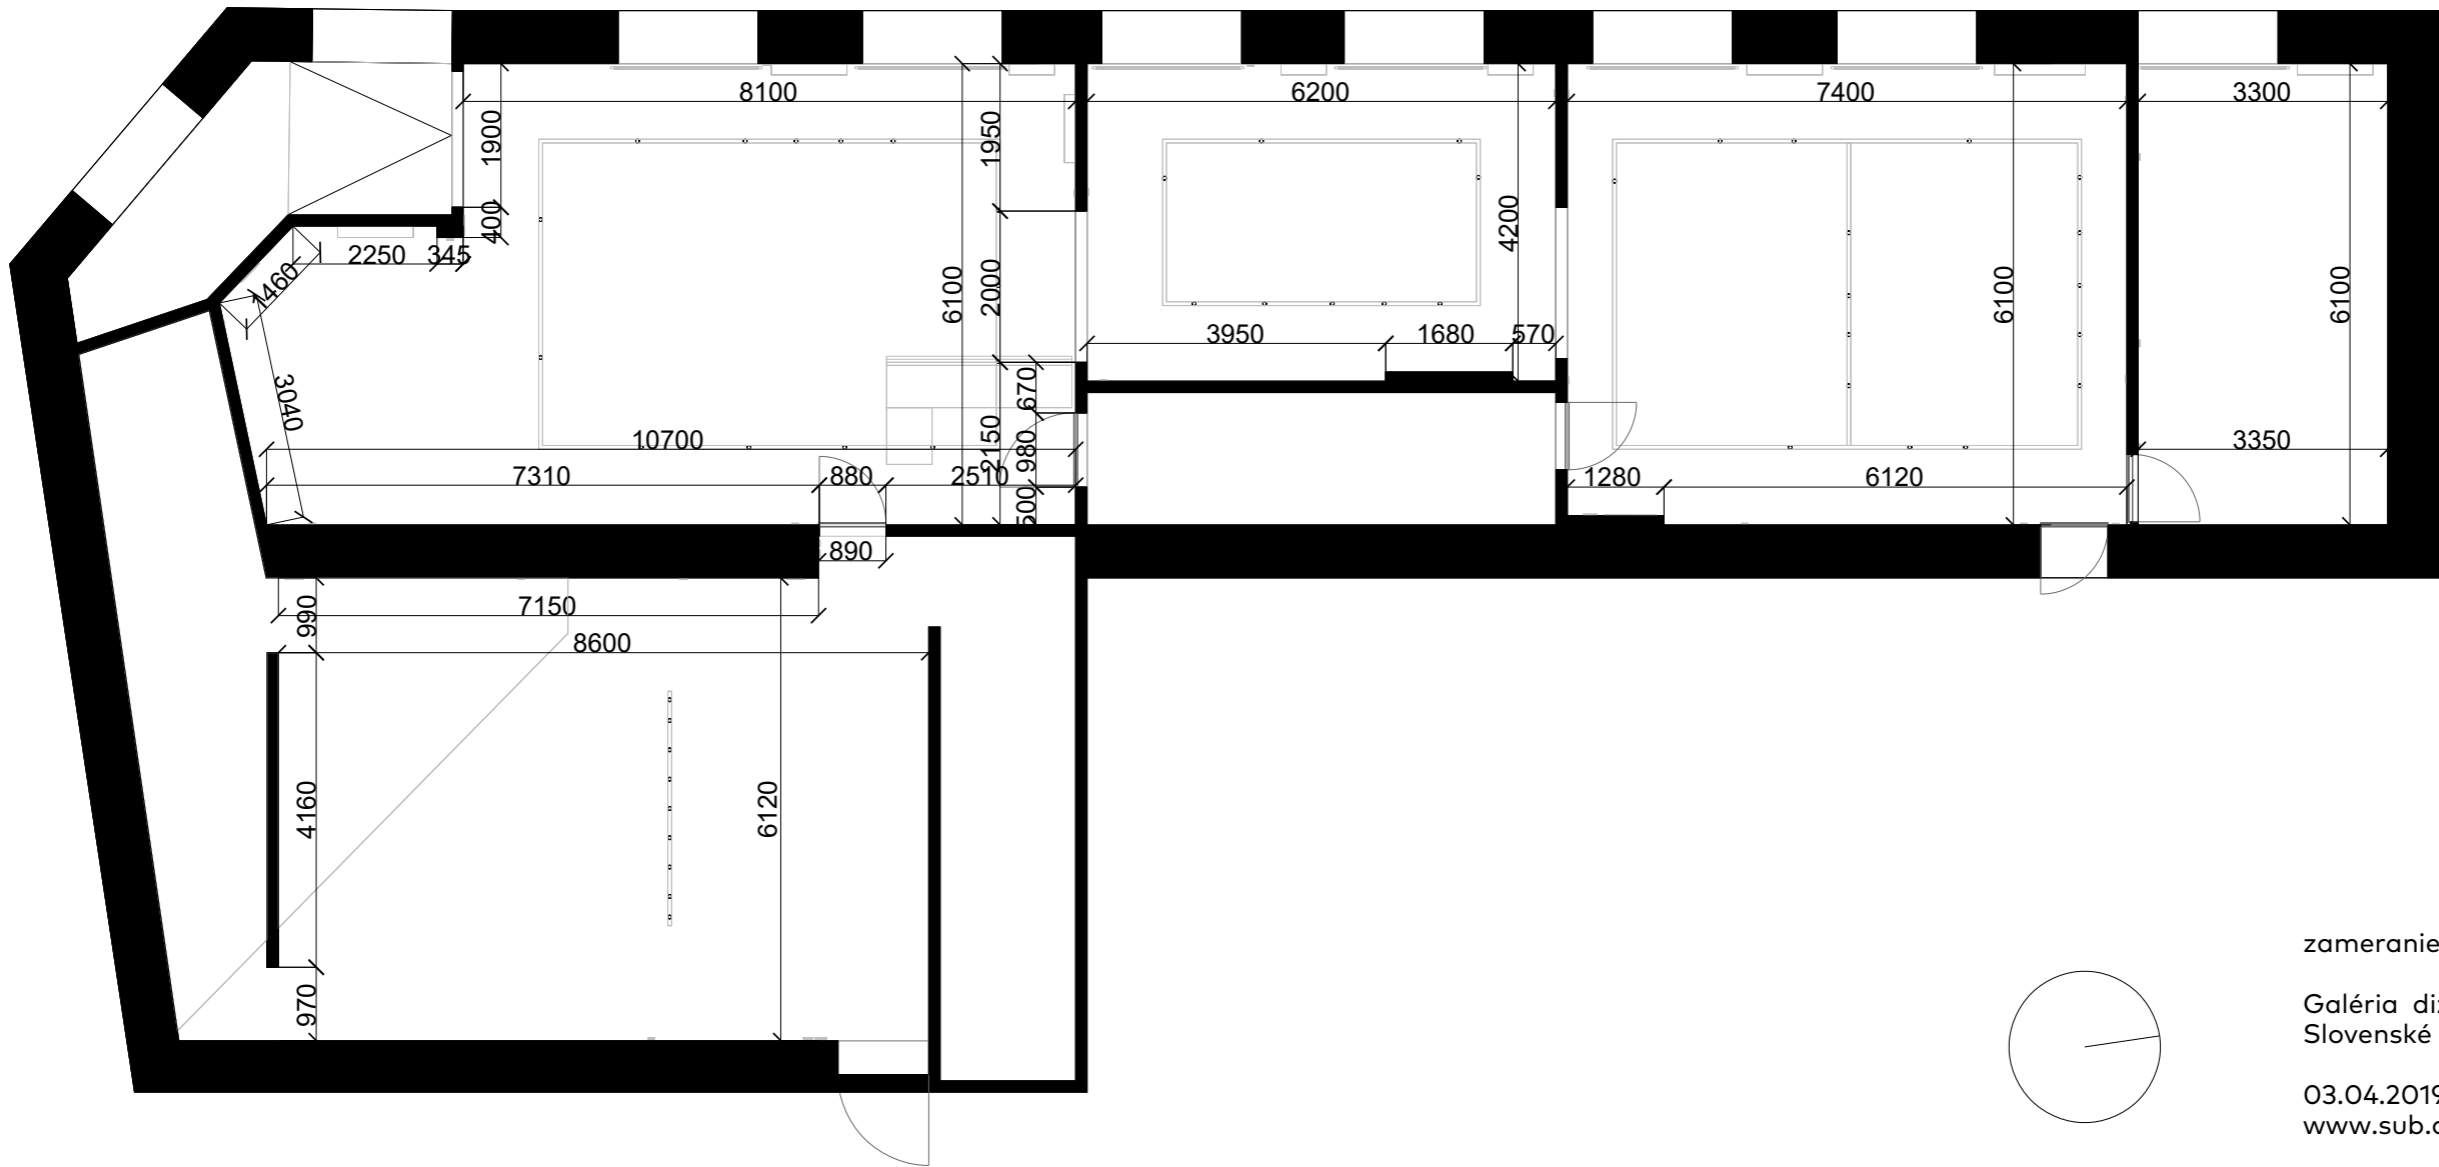

zameranie výstavných priestorov

Galéria dizajnu SATELIT,
Slovenské centrum dizajnu

03.04.2019, Subdigital s. r. o.
www.sub.digital

M 1:100